




WEST ELEVATION
SCALE 1/4" = 1'-0"

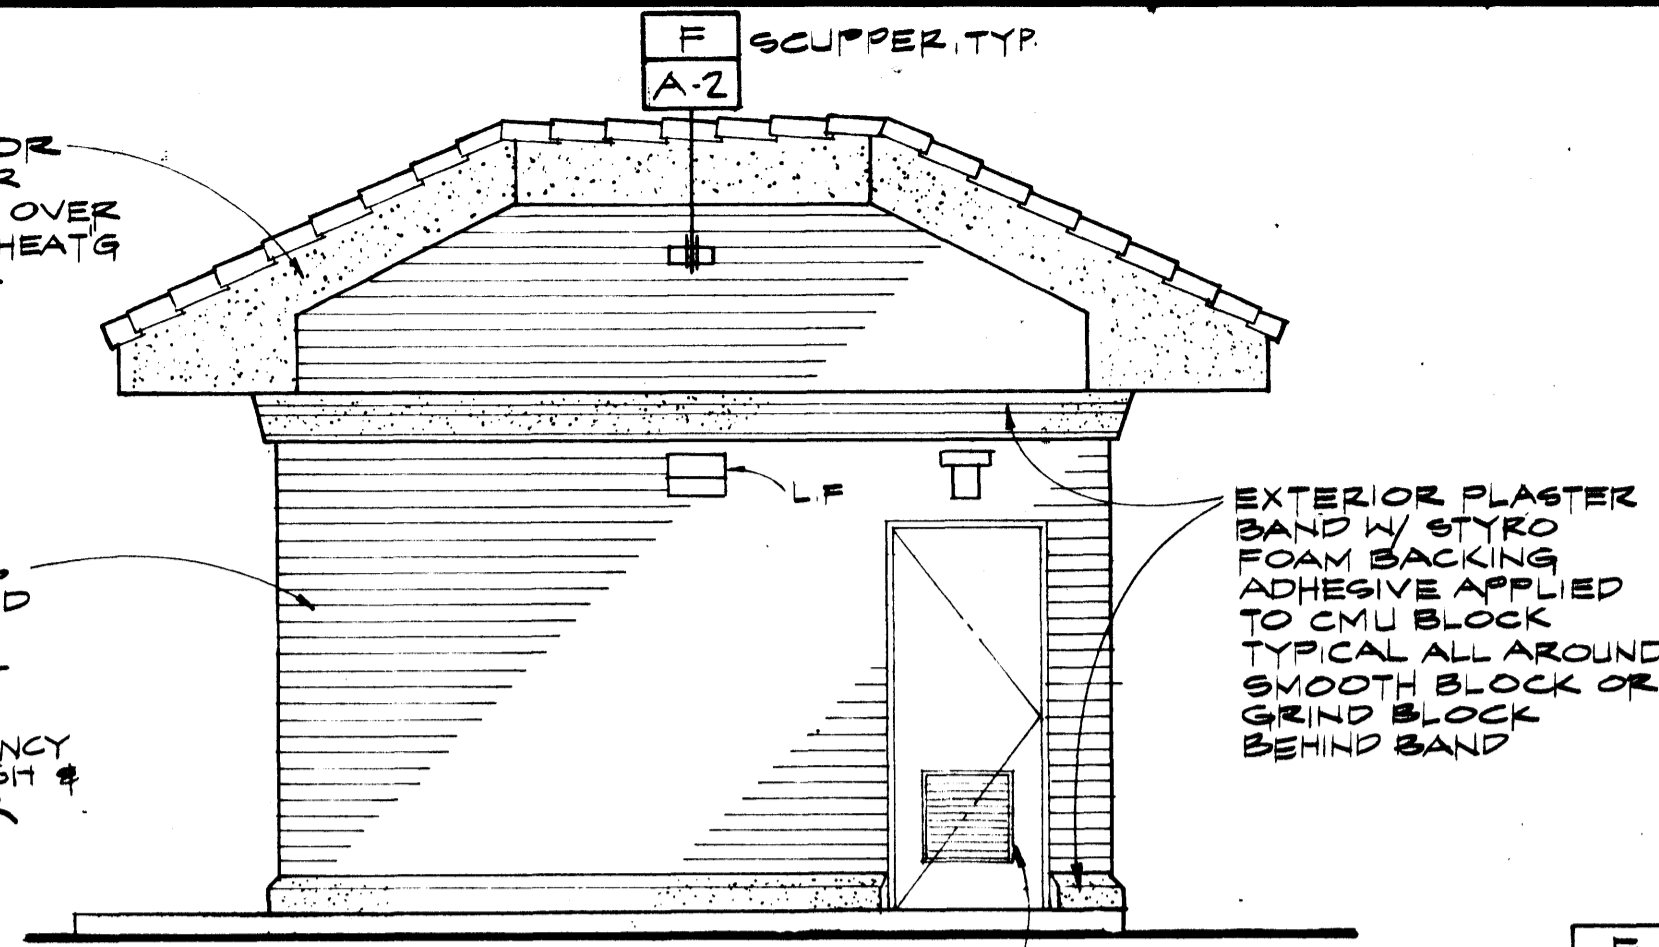


SOUTH ELEVATION
SCALE 1/4" = 1'-0"

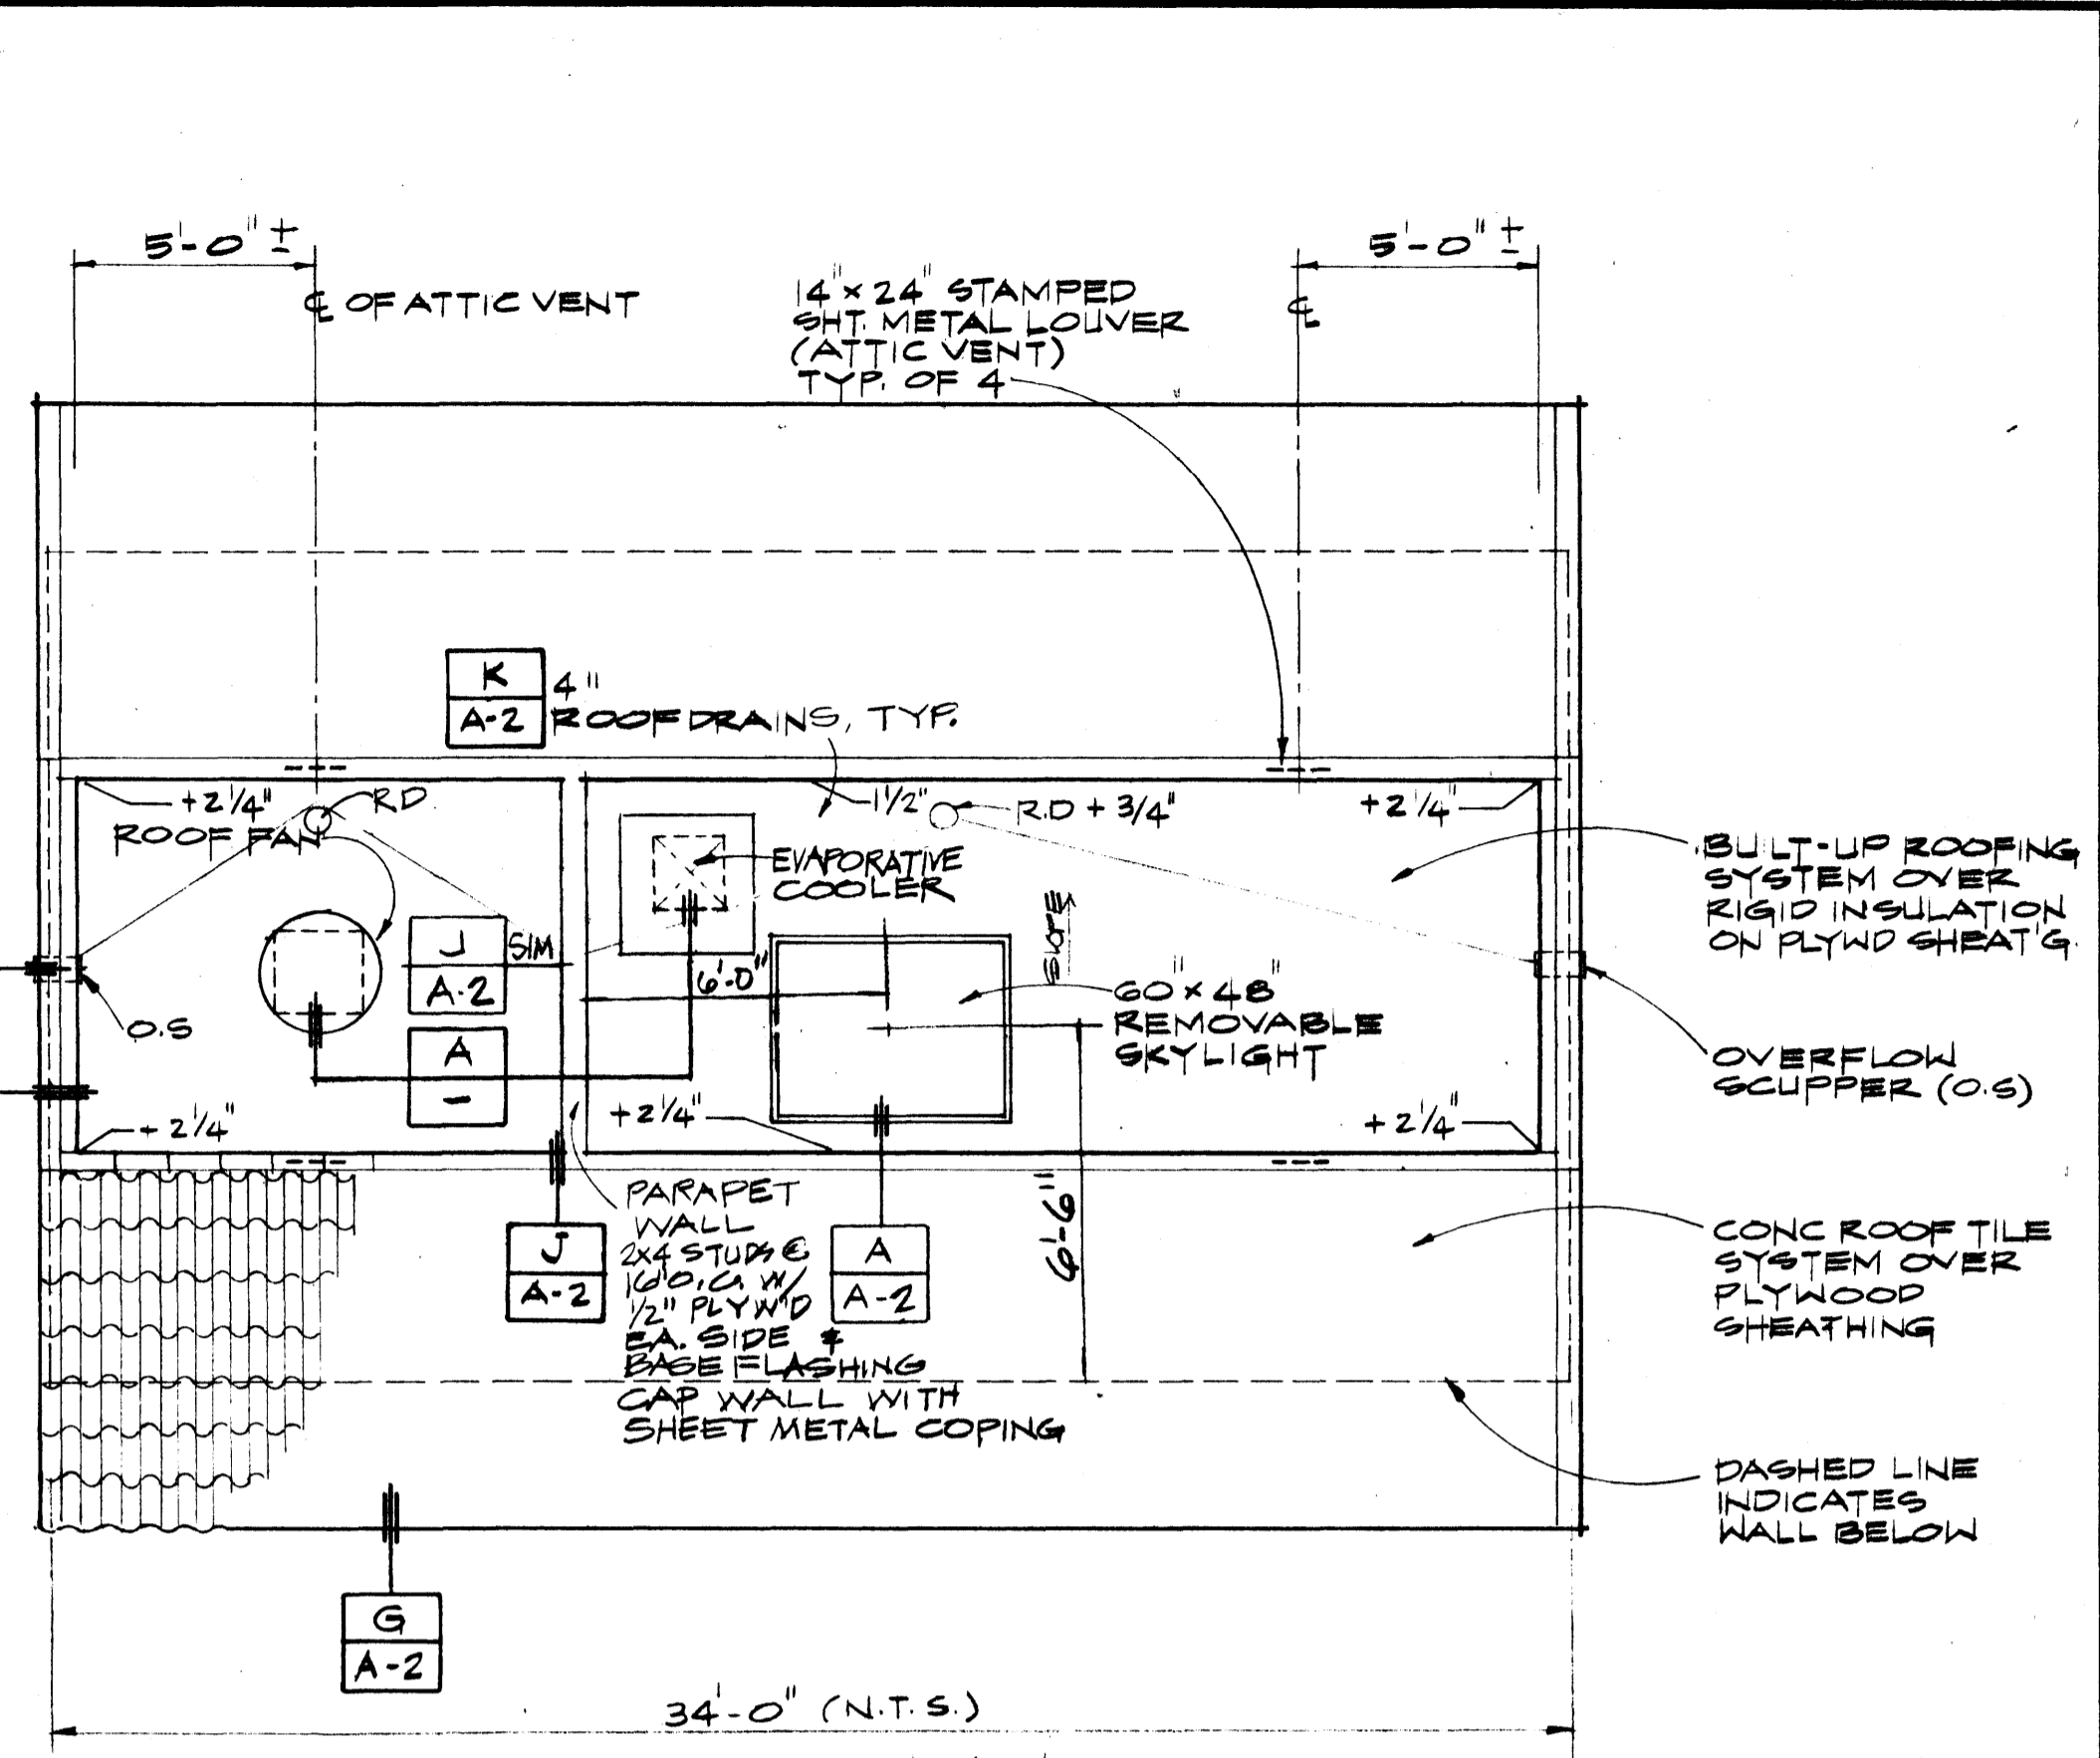


ROOF PLAN
SCALE 1/4" = 1'-0"

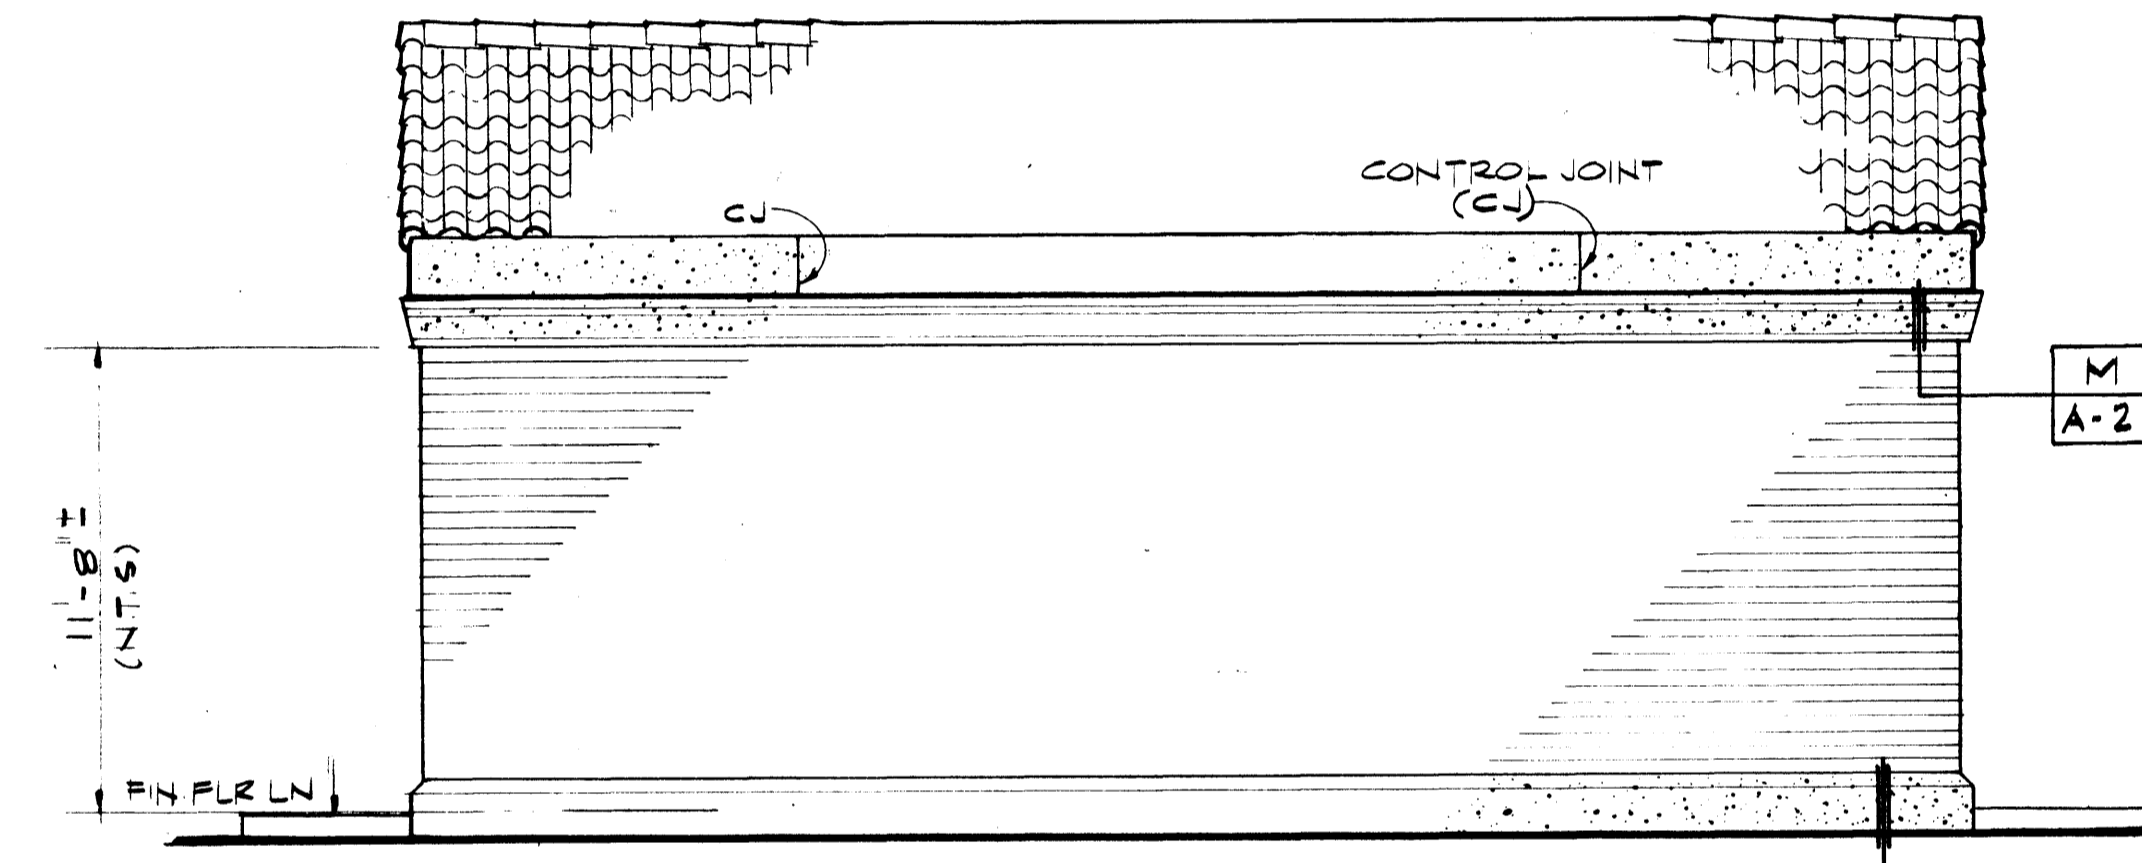


EAST ELEVATION
SCALE 1/4" = 1'-0"

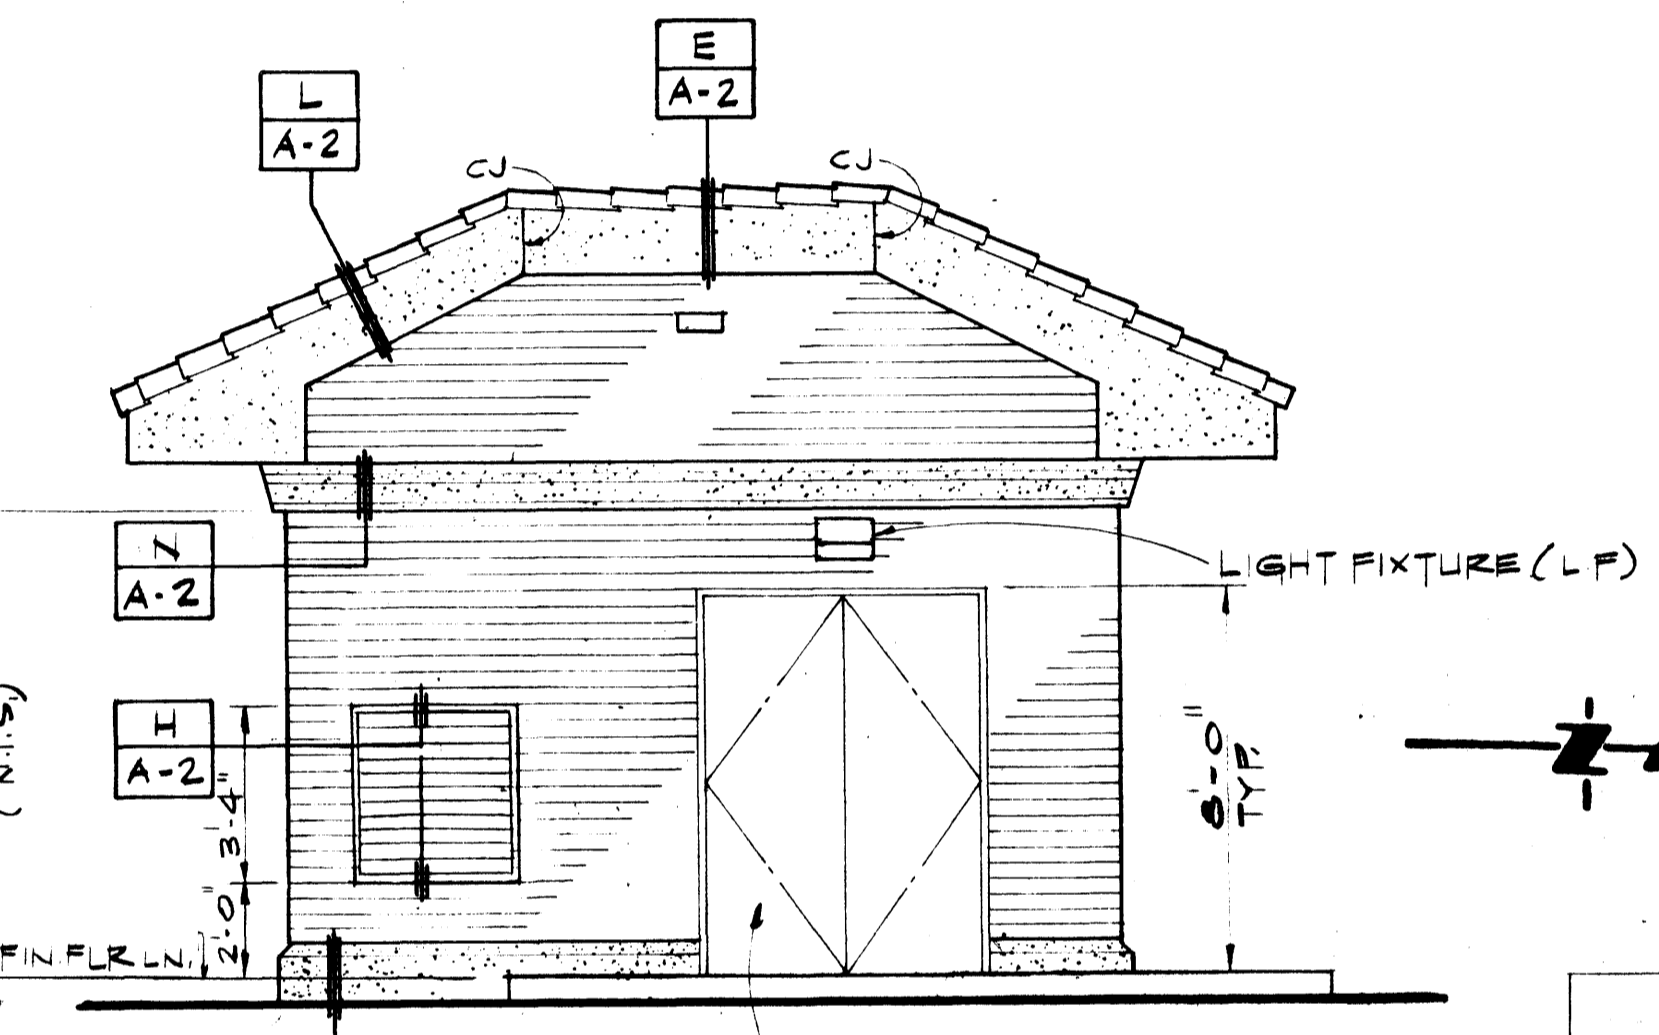

NORTH ELEVATION
SCALE 1/4" = 1'-0"

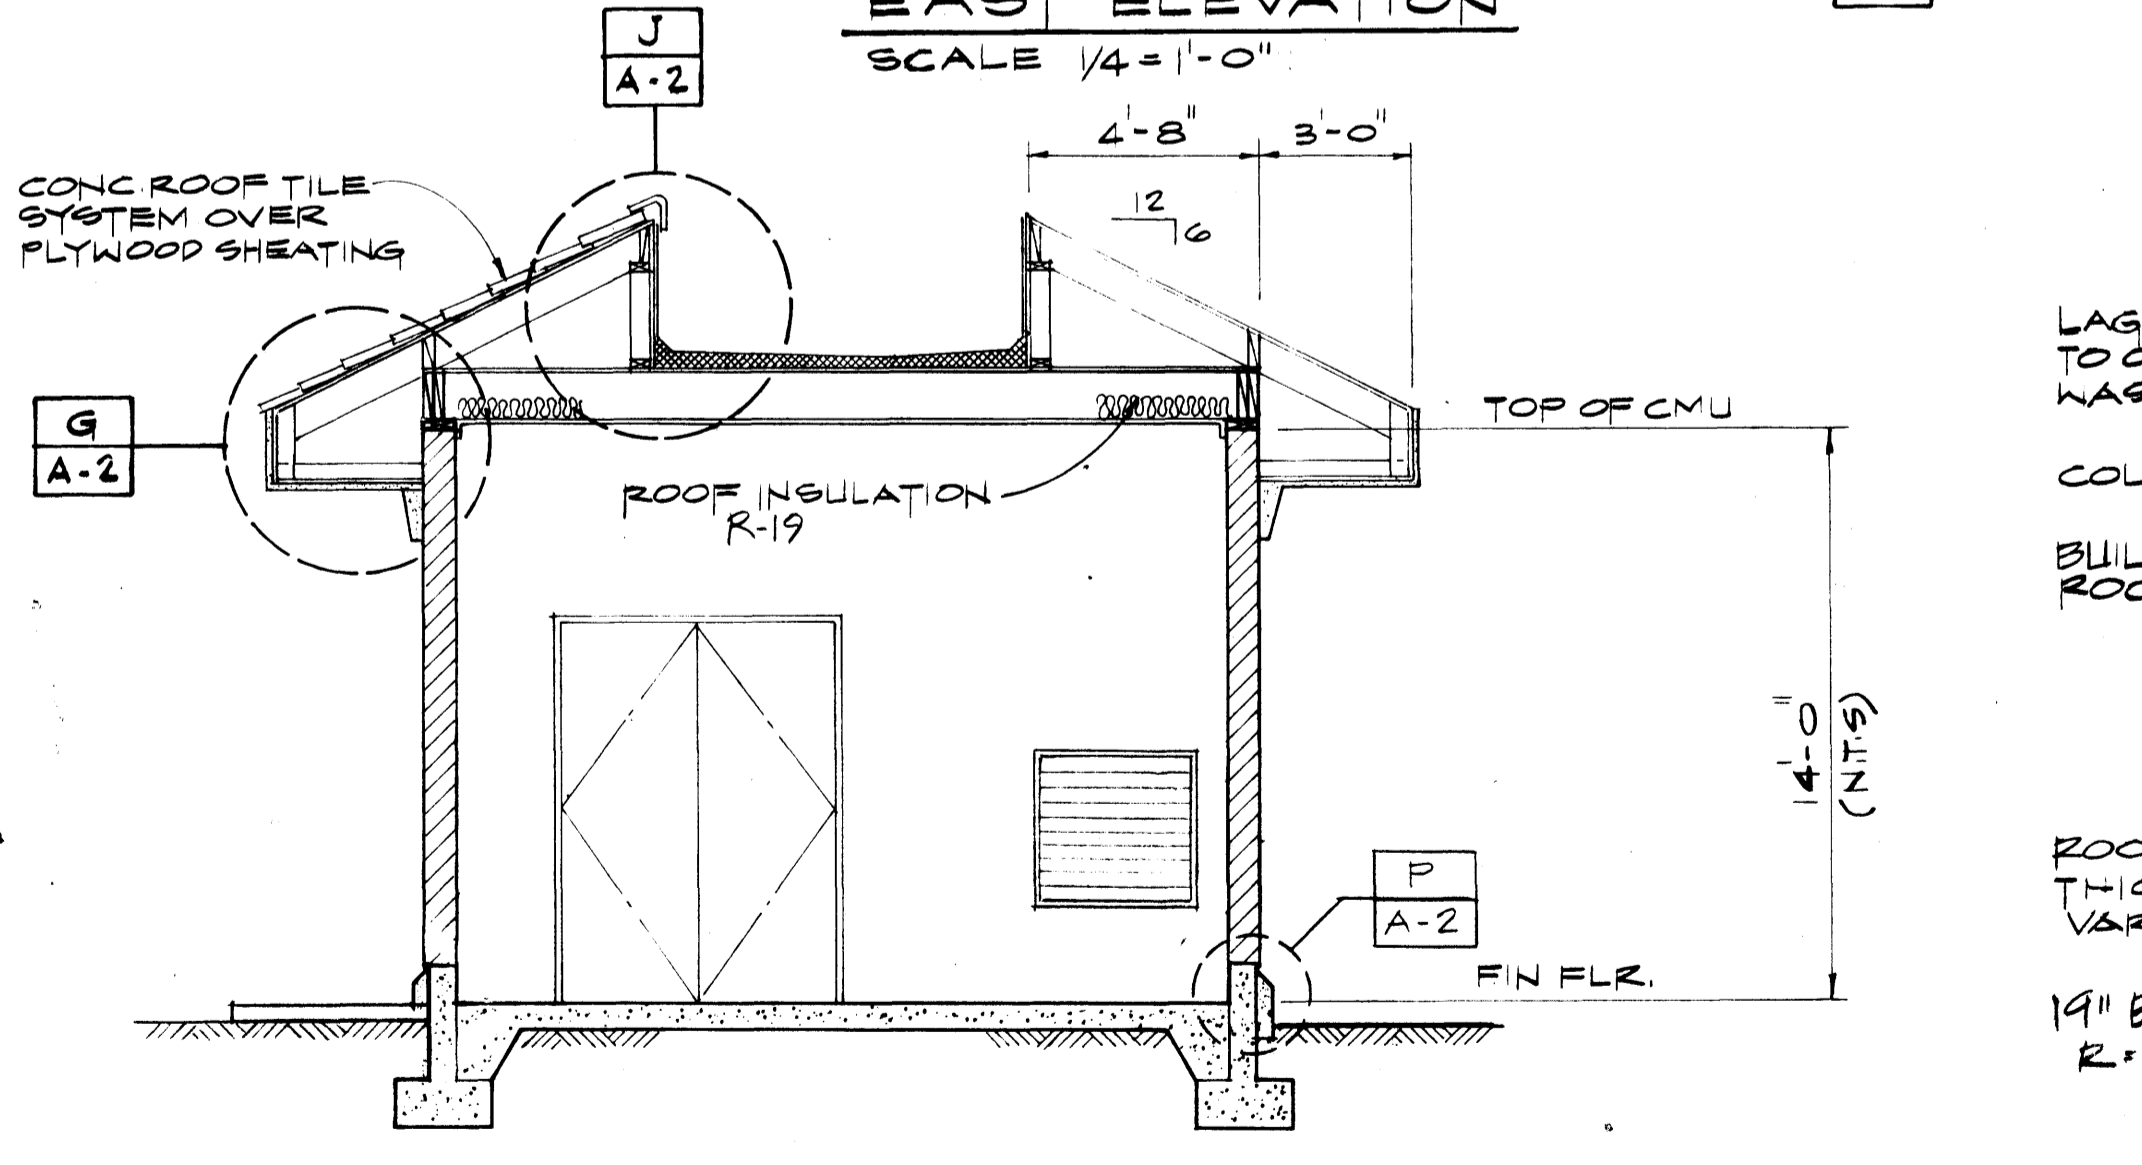


SECTION 1
SCALE 1/4" = 1'-0"

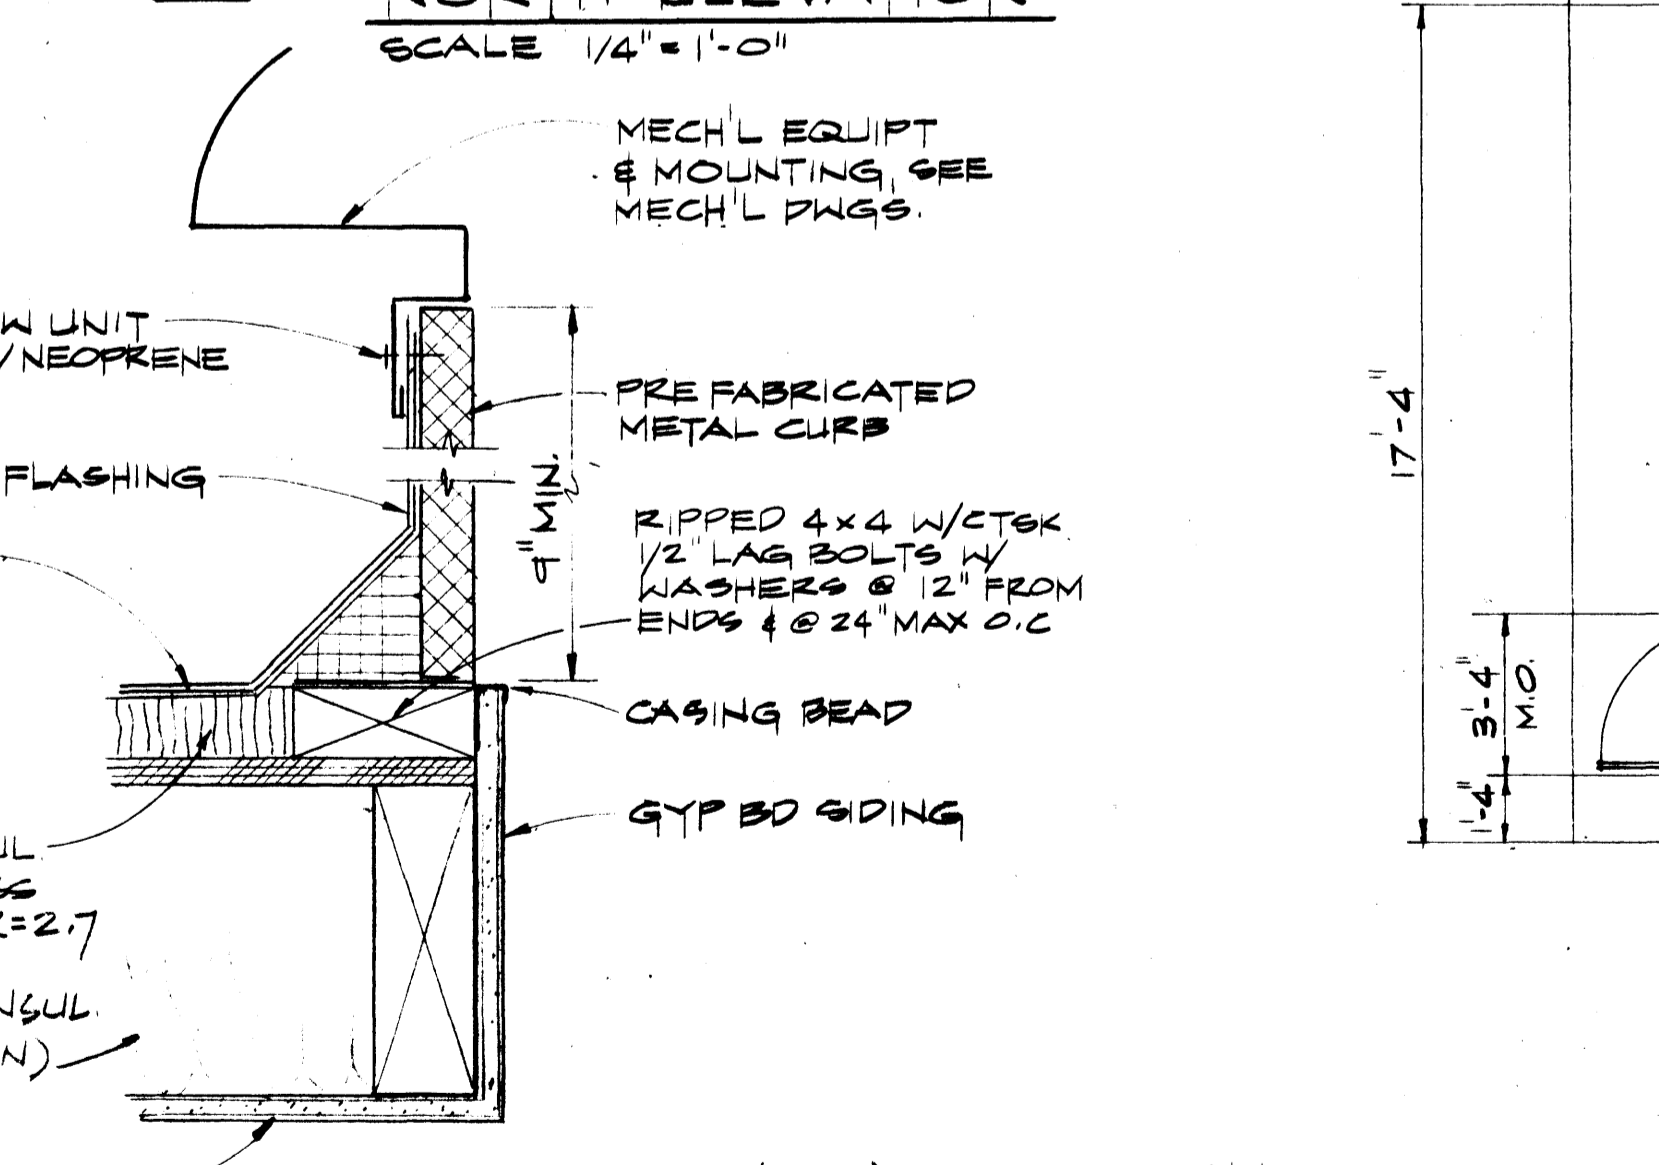


FAN CURB DETAIL
SCALE 3" = 1'-0"

NOTE: ORIENTATION SHOWN ON THIS SHEET IS FOR ALLEN ALEXANDER WELL. FOR ORIENTATION AND LOCATION OF OTHER BUILDINGS SEE CIVIL DRAWINGS.

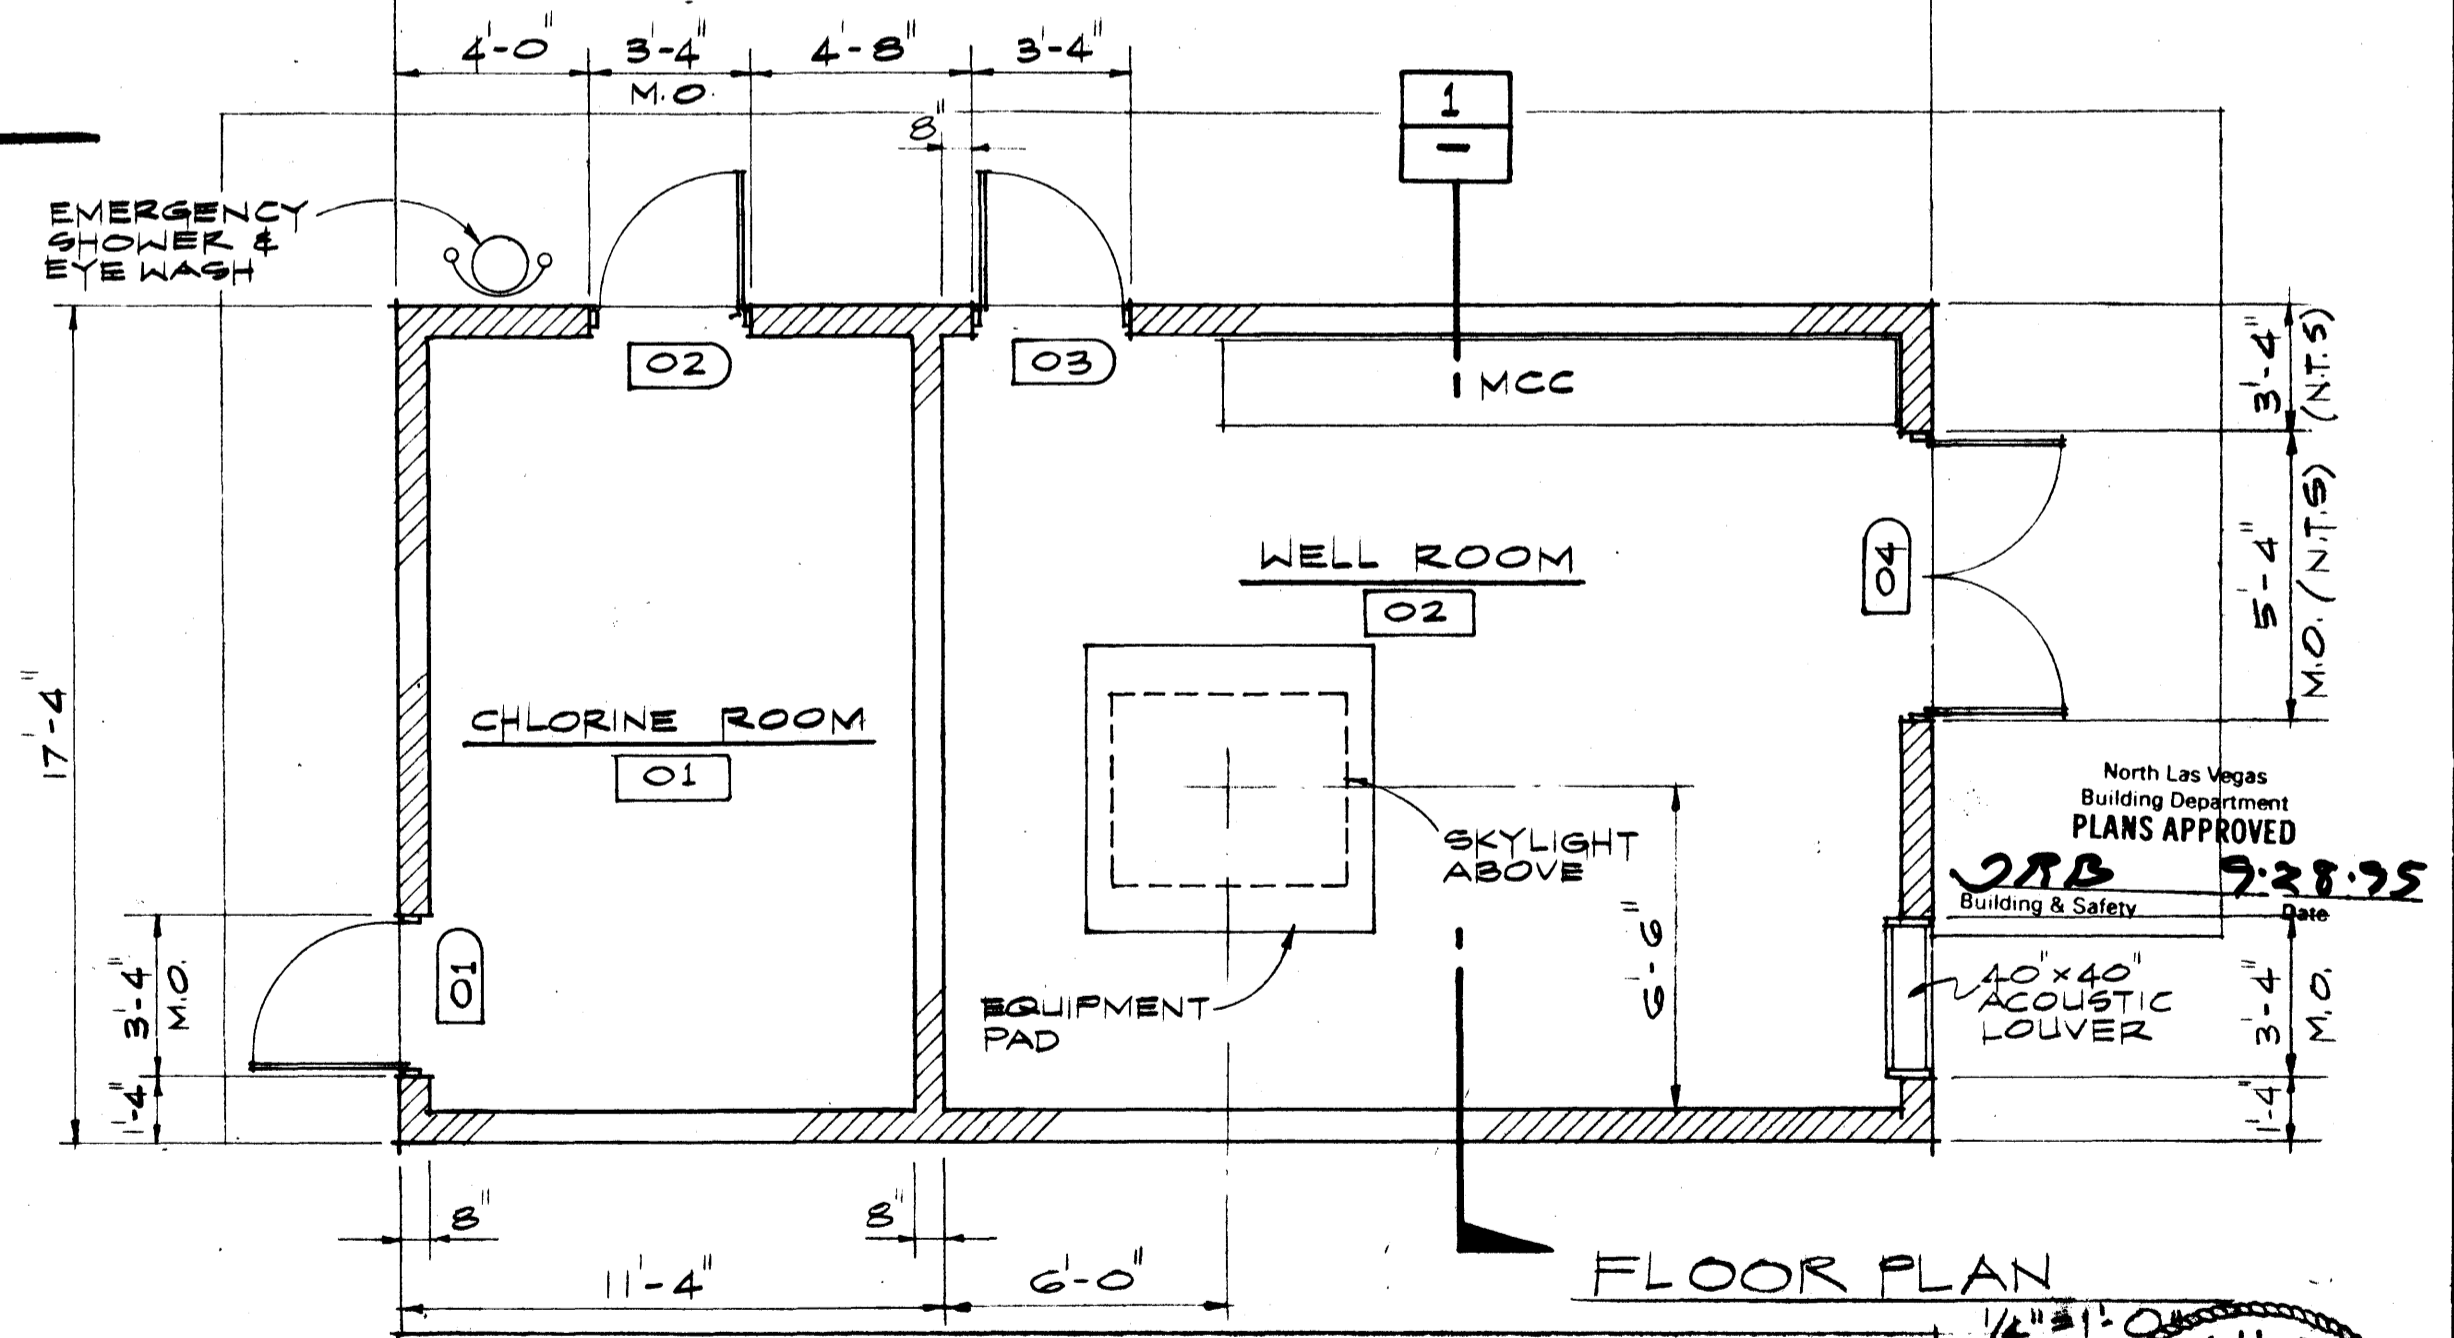

FLOOR PLAN
SCALE 1/4" = 1'-0"

DOOR NO.	WIDTH X HEIGHT	THICK	DETAILS	MARK	REMARKS
01	3'-0" X 7'-10"	3/4"	B/AZ B/AZ C/AZ	2	24" X 24" LOUVER
02	3'-0" X 7'-10"	1 3/4"	B/AZ B/AZ C/AZ	2	24" X 24" LOUVER
03	3'-0" X 7'-10"	1 3/4"	B/AZ B/AZ C/AZ	1	SOUND DOOR
04	PAIR 3'-8" X 7'-10"	1 3/4"	B/AZ B/AZ C/AZ	3	SOUND DOOR

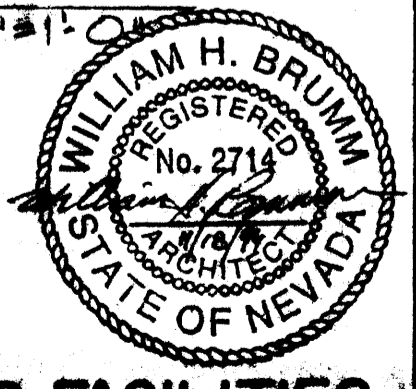

ALLEN ALEXANDER, VALLEY GOWAN AND ELSTNER WELL No. 2 FACILITIES

DESIGNED <i>N. Q. CASTRO</i>	SUBMITTED
DRAWN <i>N. Q. CASTRO</i>	PROJECT ENGINEER
CHECKED <i>B. BRUMM</i>	RECOMMENDED
	MONTGOMERY WATSON

MONTGOMERY WATSON
Las Vegas, Nevada

MONTGOMERY WATSON
2915 WEST CHARLESTON BLVD, SUITE 12
LAS VEGAS, NV, 89102
(702) 878-8010
COPYRIGHT © 1994 BY MONTGOMERY WATSON
ALL RIGHTS RESERVED

CITY OF NORTH LAS VEGAS
GROUND-WATER WELL EQUIPPING & TELEMETRY
PLANS, EXT. ELEVATIONS, SECTION & DETAIL

SHEET
A-1
OF 51 SHEETS

JOB NO. FILE NO.

104063