



Exhibit 1

PROPOSED SEWER & WATER SYSTEMS FOR APEX INDUSTRIAL PARK CITY OF NORTH LAS VEGAS, NEVADA

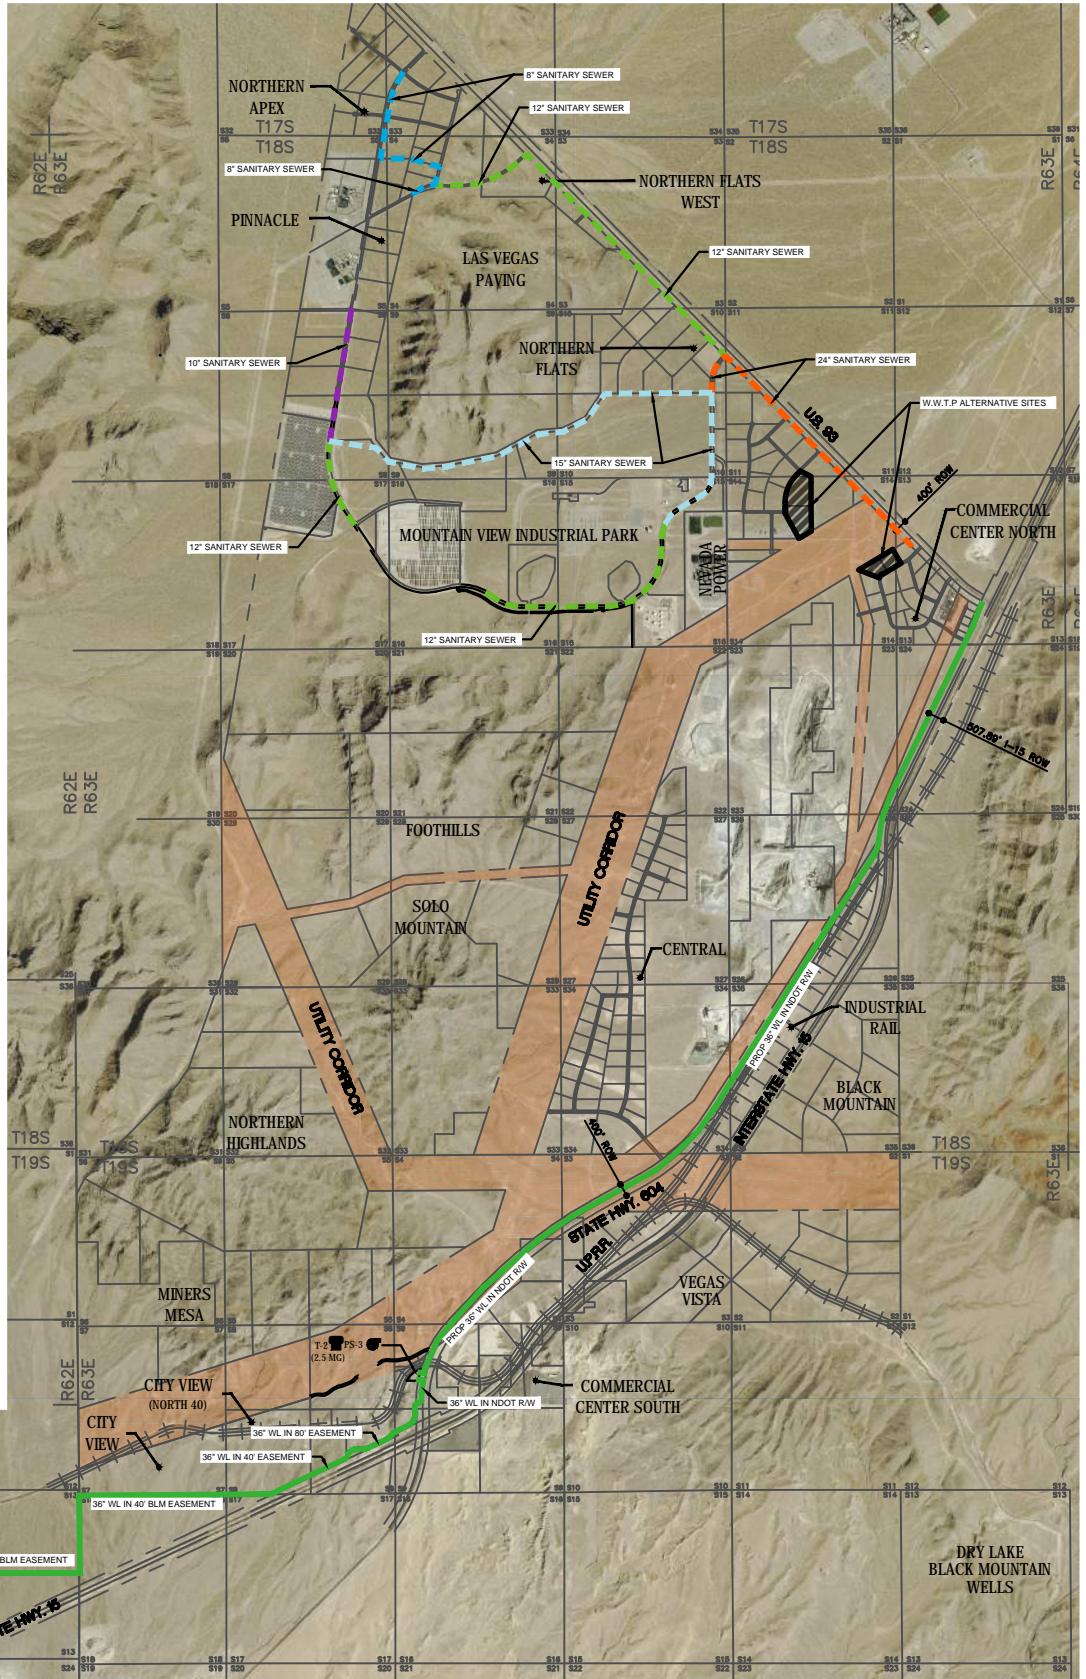

LEGEND	
	EXISTING TRANSMISSION WATER MAIN (16 / 24-INCH)
	TRANSMISSION WATER MAIN (24-INCH)
	TRANSMISSION WATER MAIN (36-INCH)
	SANITARY SEWER (8-INCH)
	SANITARY SEWER (10-INCH)
	SANITARY SEWER (12-INCH)
	SANITARY SEWER (15-INCH)
	SANITARY SEWER (24-INCH)
	2.5 MG RESERVOIR
	PUMPING STATION

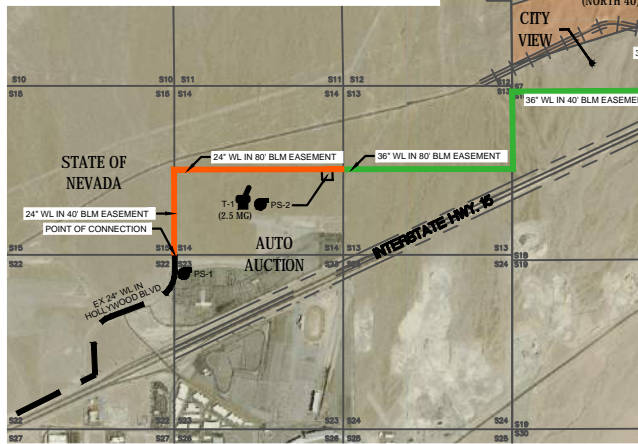

N

6000 0 3000 6000

1 inch = 6000 ft.

SCALE VALID AT 8.5"X11" ONLY

POGGEMEYER DESIGN GROUP

6960 Smoke Ranch Suite 110
Las Vegas, Nevada 89128
p) 702.255.8100
f) 702.255.8375
www.poggemeyer.com